


Ch.	Dim.	Location
191	270/272	Orchestra
192	271/273	Balcony
193	266/267	Under Balcony
194	274	Scones
195	265/268	Side Lobby
196	269	Lobby

- NOTES:**
1. Proscenium Width 44'-0"
  2. Proscenium Height 22'-0"
  3. Curtain Line to Back Wall 34'-6"
  4. Curtain Line to Last Lineset: 30'-0"
  5. Depth of Apron at CL: 18'-0"
  6. Width of Stage, Wall to Wall 72'-0"
  7. Height under locking rail 18'-0" S/L
  8. Height under AC duct 9'-6" S/R
  9. Loading Door 8'-6" w x 8'-0" h
  10. Grid Height 70'-0"
  11. Legs can travel on stage to create a min opening of 29'-6" or 14'-8" off CL
  12. Placement of FOH positions not drawn to scale.
  13. Electrics trim at 24' off deck.
  14. All FOH lighting fixtures use 750w lamps. Stage fixtures use 575w lamps except S4 pars (750w)

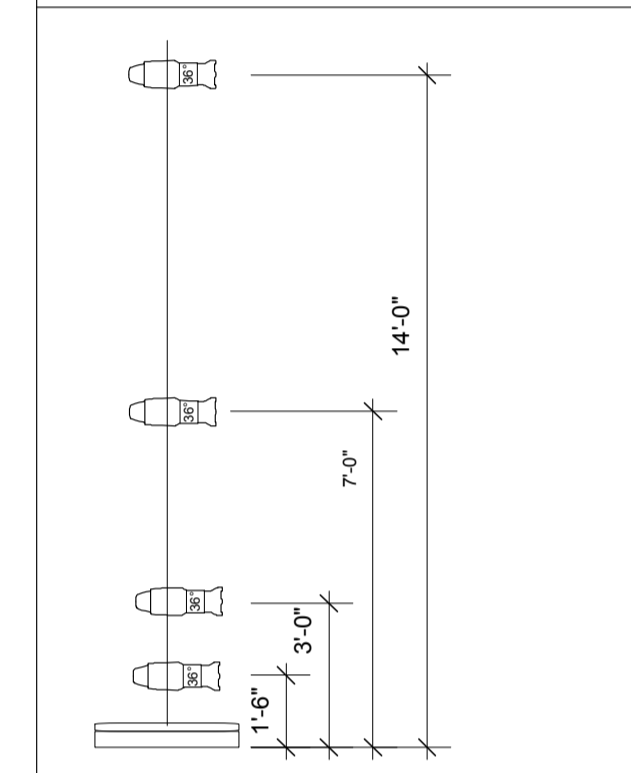

**Boom Detail:**  
These fixtures are not part of the house plot, but are available to hang in addition to the house plot. There can be 6 of these booms total, 3 S/L and 3 S/R.

**Instruments**  
(We are a Rosco House)

- PAR 64 WFL
- Source 4 PAR, WFL
- Source 4 10deg
- Source 4 14deg
- Source 4 19deg
- Source 4 26deg
- Source 4 30deg
- Source 4 60deg
- Source 4 15-30 Zoom
- AF1000 Strobe
- Apollo Spectra Q Scroller
- Colors: Clear, Chocolate (R39), Apricot (R317), Soft Golden Amber (R321), Deep Amber (R22), Tasty Apple Red (APR320), Peach Pink (R24), Broadway Pink (R339), Mauve Lavender (R356), Rose Indigo (R338), Congo Blue (L181), Lavender (R37), Sky Blue (R48), Jordan Blue (R34), Med. Blue Green (L114), Moss Green (R89)
- Extra Fixtures: 22 units
- Extra Barrels: 10 10 degrees, 20 19 degrees, 13 26 degrees, 3 30 degrees
- VL1000
- Color Kinetics RGB LED Cyc Lights

**Legend:**

- Color
- Unit Number
- Dimmer
- Channel

Scale:  
1/4"=1'-0"

Repertory Light Plot

Drawn by Bob Woods

Palm Beach State College  
Eissey Campus Theatre

Revised 09/2011