


**PSD540 PUBLIC SAFETY D**

- PSD100 CORRIDOR
- PSD100.1 VESTIBULE
- PSD100.2 CORRIDOR
- PSD100.3 LOBBY
- PSD100.4 STAIR
- PSD101 COURT ROOM
- PSD101.1 STORAGE
- PSD102 ISOLATION
- PSD103 MEN'S RESTROOM
- PSD104 WOMEN'S RESTROOM
- PSD105 JANITORIAL
- PSD106 MEN'S RESTROOM
- PSD107 WOMEN'S RESTROOM
- PSD108 AUDITORIUM
- PSD108.1 STORAGE
- PSD108.2 KITCHEN
- PSD108.3 MEN'S RESTROOM
- PSD108.4 CONTROL ROOM
- PSD108.5 WOMEN'S RESTROOM
- PSD108.6 LOBBY
- PSD109 WORK/BREAK ROOM
- PSD109.1 STORAGE
- PSD110 OFFICE
- PSD111 EMT LAB
- PSD112 EMT STORAGE
- PSD113 MECHANICAL ROOM
- PSD114 TELECOM ROOM
- PSD115 OFFICE
- PSD116 PROCESS
- PSD116.1 INTER.
- PSD116.2 CELL
- PSD116.3 CELL
- PSD116.4 INTER.
- PSD117 SALLYPORT
- PSD118 ELECTRICAL ROOM

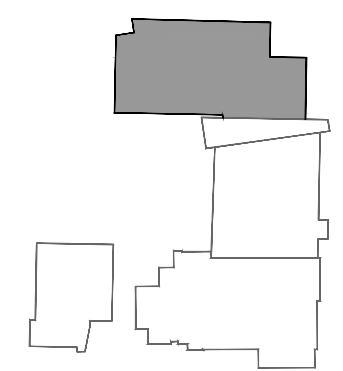

KEY PLAN

MATCH LINE, SEE PSC 538 BLDG.



**PSD-540-PUBLIC SAFETY D**


CAMPUS: 01 LAKE WORTH  
01-0540-FFP-2012  
DATE: 08-09-2012

PALM BEACH STATE COLLEGE  
FACILITIES PLANNING & CONSTRUCTION  
4200 CONGRESS AVE., LAKE WORTH, FL 33461


**PSD 540**  
1ST FLOOR

**PSD540 PUBLIC SAFETY D**


- PSD200 CORRIDOR
- PSD200.1 VESTIBULE
- PSD200.2 CORRIDOR
- PSD200.3 LOBBY
- PSD200.4 STAIR
- PSD201 CRIME SCENE LAB
- PSD201.1 STORAGE
- PSD202 MEN'S RESTROOM
- PSD203 WOMEN'S RESTROOM
- PSD204 JANITORIAL
- PSD205 MEN'S RESTROOM
- PSD206 WOMEN'S RESTROOM
- PSD207 MAINT. STORAGE
- PSD208 STUDENT BREAK ROOM
- PSD209 EMT LOBBY
- PSD209.1 RECEPTION
- PSD210 WORK ROOM
- PSD211 DIRECTOR OFFICE
- PSD212 CONFERENCE ROOM
- PSD213 RECORD STORAGE
- PSD214 CLASSROOM
- PSD215 CLASSROOM
- PSD216 MECHANICAL ROOM
- PSD217 TELECOM
- PSD218 OFFICE
- PSD219 CLASSROOM
- PSD220 CLASSROOM
- PSD221 ELECTRICAL ROOM

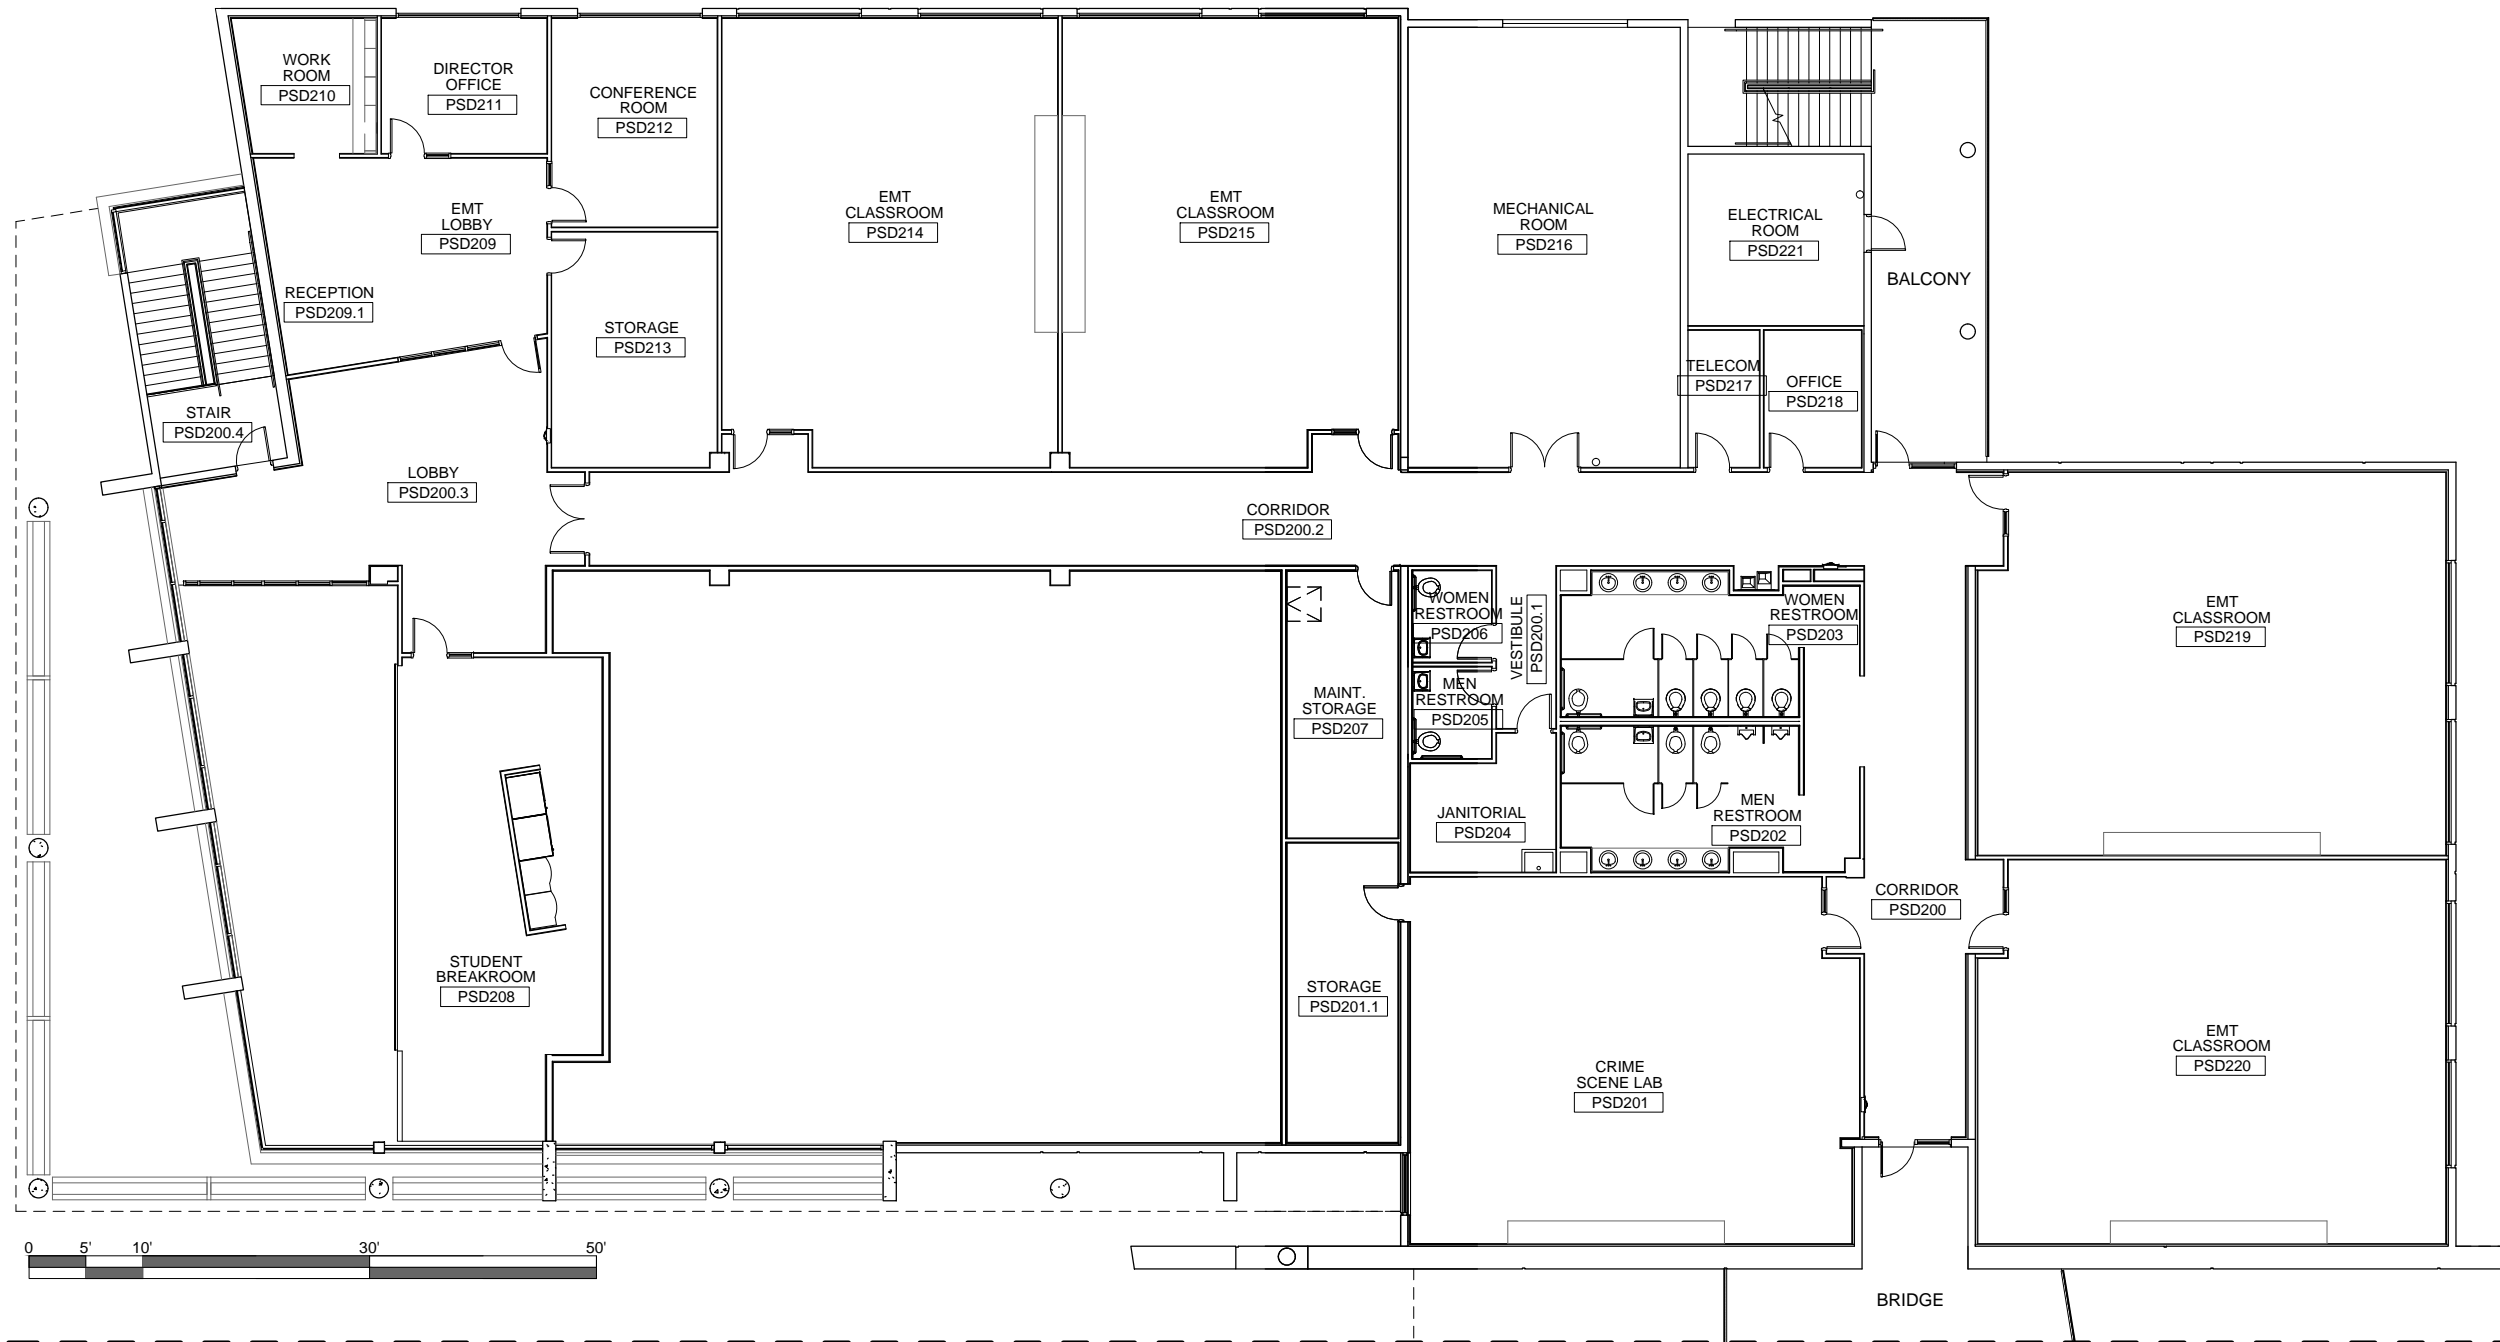

MATCH LINE, SEE PSC 538 BLDG.

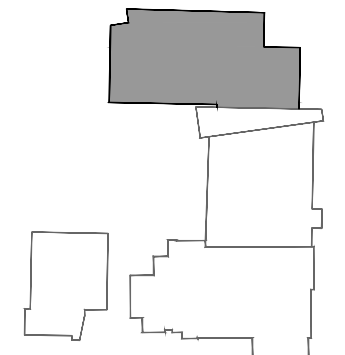

KEY PLAN

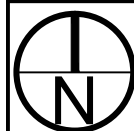

**PSD-540-PUBLIC SAFETY D**

CAMPUS: 01 LAKE WORTH

01-0540-FFP-2012

DATE: 08-09-2012


PALM BEACH STATE COLLEGE  
 FACILITIES PLANNING & CONSTRUCTION  
 4200 CONGRESS AVE., LAKE WORTH, FL 33461

**PSD 540**


2ND FLOOR

**PSD540 PUBLIC SAFETY D**

- PSD300 CORRIDOR
- PSD300.1 CORRIDOR
- PSD300.2 VESTIBULE
- PSD301 FLEX. CLASSROOM
- PSD301.1 STORAGE
- PSD302 MEN'S RESTROOM
- PSD303 WOMEN'S RESTROOM
- PSD304 JANITORIAL
- PSD305 MEN'S RESTROOM
- PSD306 WOMEN'S RESTROOM
- PSD307 MECHANICAL ROOM
- PSD308 TELECOM
- PSD309 OFFICE
- PSD310 FLEX. CLASSROOM
- PSD311 C.J. CLASSROOM
- PSD312 RESOURCE LIBRARY
- PSD313 ELECTRICAL ROOM

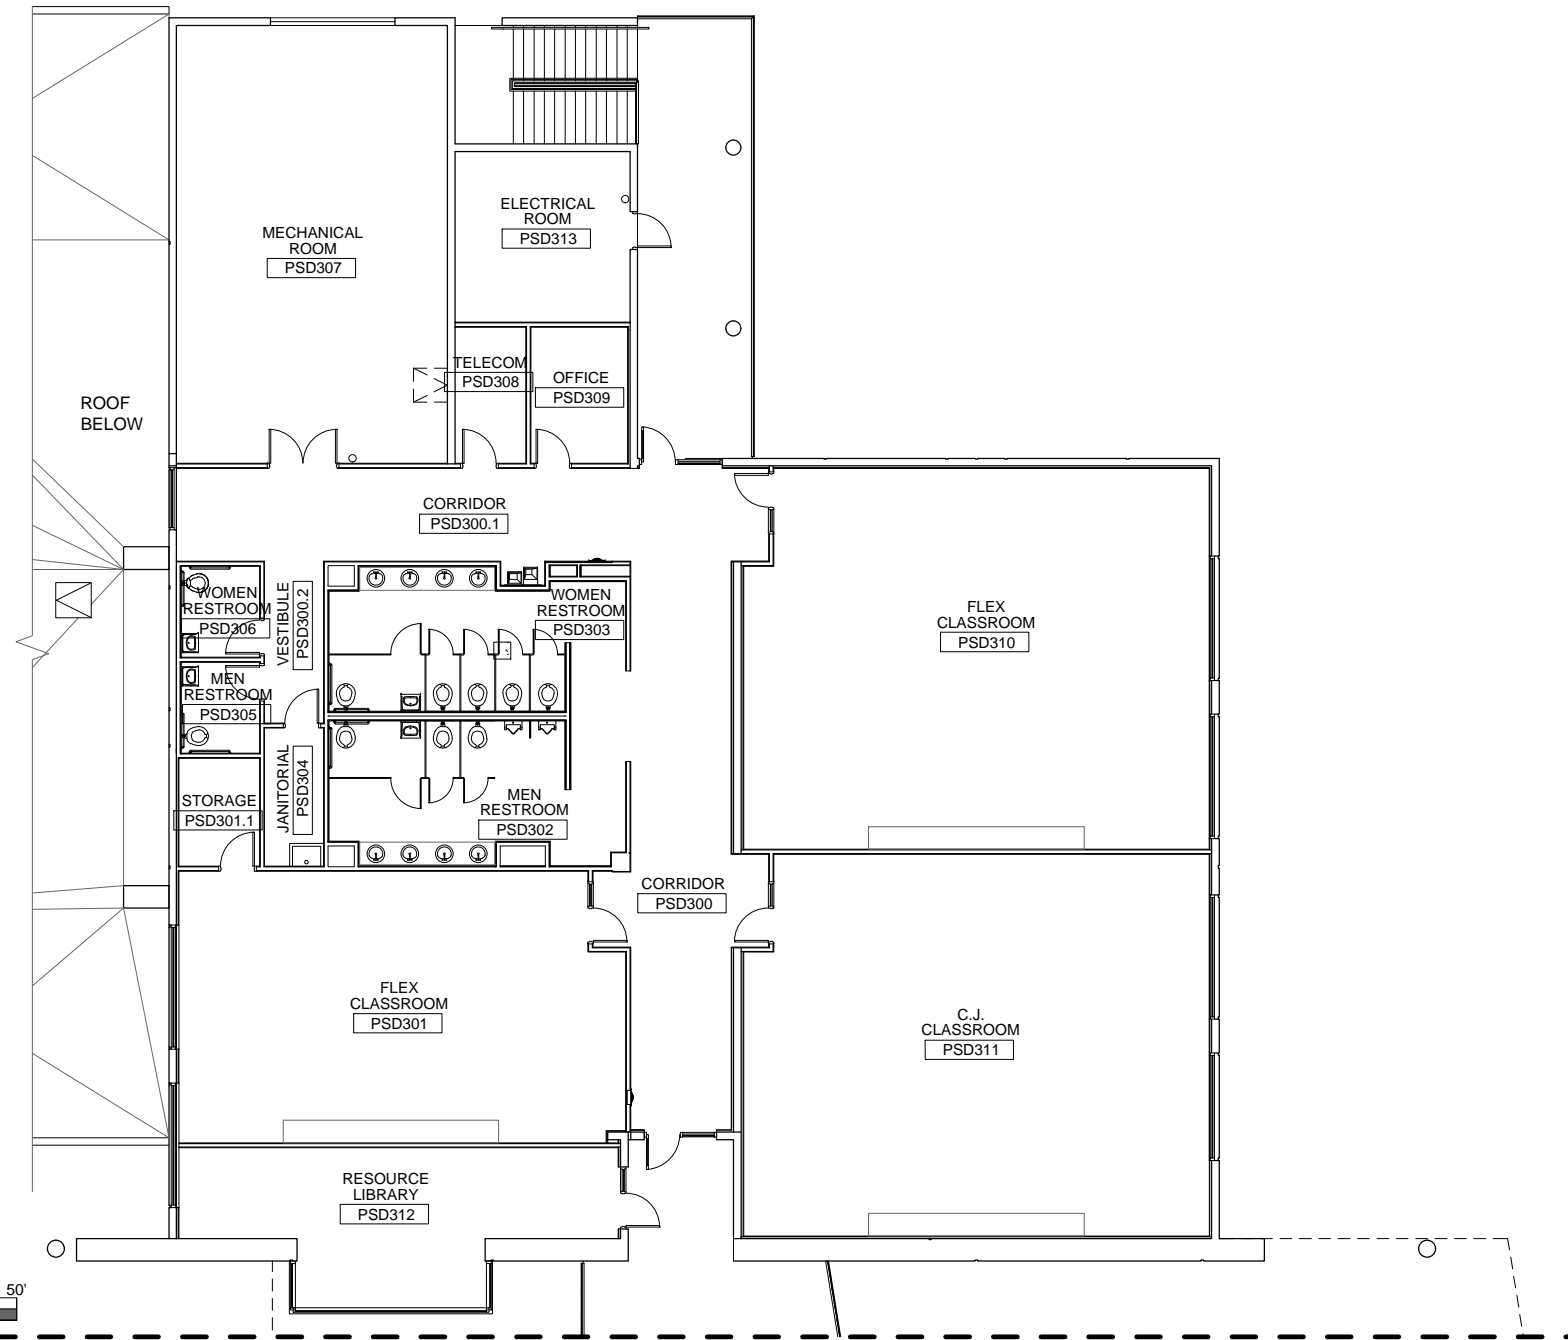

MATCH LINE, SEE PSC 538 BLDG.

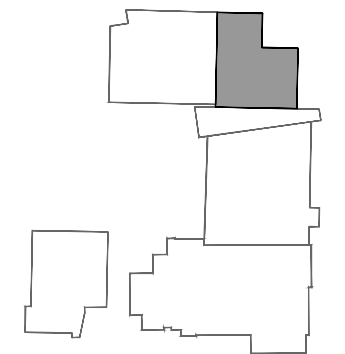

KEY PLAN



**PSD-540-PUBLIC SAFETY D**

CAMPUS: 01 LAKE WORTH  
01-0540-FFP-2012

PALM BEACH STATE COLLEGE  
FACILITIES PLANNING & CONSTRUCTION  
4200 CONGRESS AVE., LAKE WORTH, FL 33461

**PSD 540**

DATE: 08-09-2012

3RD FLOOR