
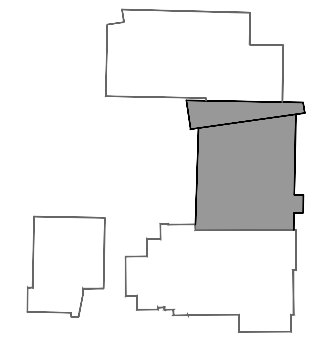


MATCH LINE, SEE PSD 540

COVERED WALKWAY

PSC538 PUBLIC SAFETY C

- PSC100 LOBBY
- PSC100.1 ELEVATOR 1
- PSC100.2 ELEVATOR 2
- PSC100.3 CORRIDOR
- PSC100.4 CORRIDOR
- PSC100.5 VESTIBULE
- PSC100.6 CORRIDOR
- PSC100.7 CORRIDOR
- PSC100.8 CORRIDOR
- PSC101 ELEVATOR MACHINE
- PSC102 CLASSROOM
- PSC102.1 STORAGE
- PSC103 CLASSROOM
- PSC103.1 VESTIBULE
- PSC104 CONFERENCE ROOM
- PSC105 ADMINISTRATIVE ASSISTANT
- PSC106 WORK-BREAKROOM
- PSC107 DIRECTOR OFFICE
- PSC108 ADJUNCT WORKSTATION
- PSC109 OFFICE
- PSC110 STORAGE
- PSC111 CLASSROOM
- PSC111.1 STORAGE
- PSC112 OFFICE
- PSC113 OFFICE
- PSC114 CLASSROOM
- PSC115 BREAKROOM
- PSC116 PROCESSING CENTER
- PSC117 ADJUNCT FACULTY OFFICE
- PSC118 DIRECTOR OFFICE
- PSC119 COORDINATOR OFFICE
- PSC120 DEAN OFFICE
- PSC121 ADMINISTRATIVE ASSISTANT
- PSC122 FILE STORAGE
- PSC123 LOBBY / RECEPTION
- PSC124 FINGER PRINTING ROOM
- PSC125 MEN'S RESTROOM
- PSC126 WOMEN'S RESTROOM
- PSC127 STORAGE
- PSC128 ADMINISTRATIVE ASSISTANT
- PSC129 WORKROOM
- PSC130 CONFERENCE ROOM
- PSC131 RECYCLE ROOM
- PSC132 STORAGE

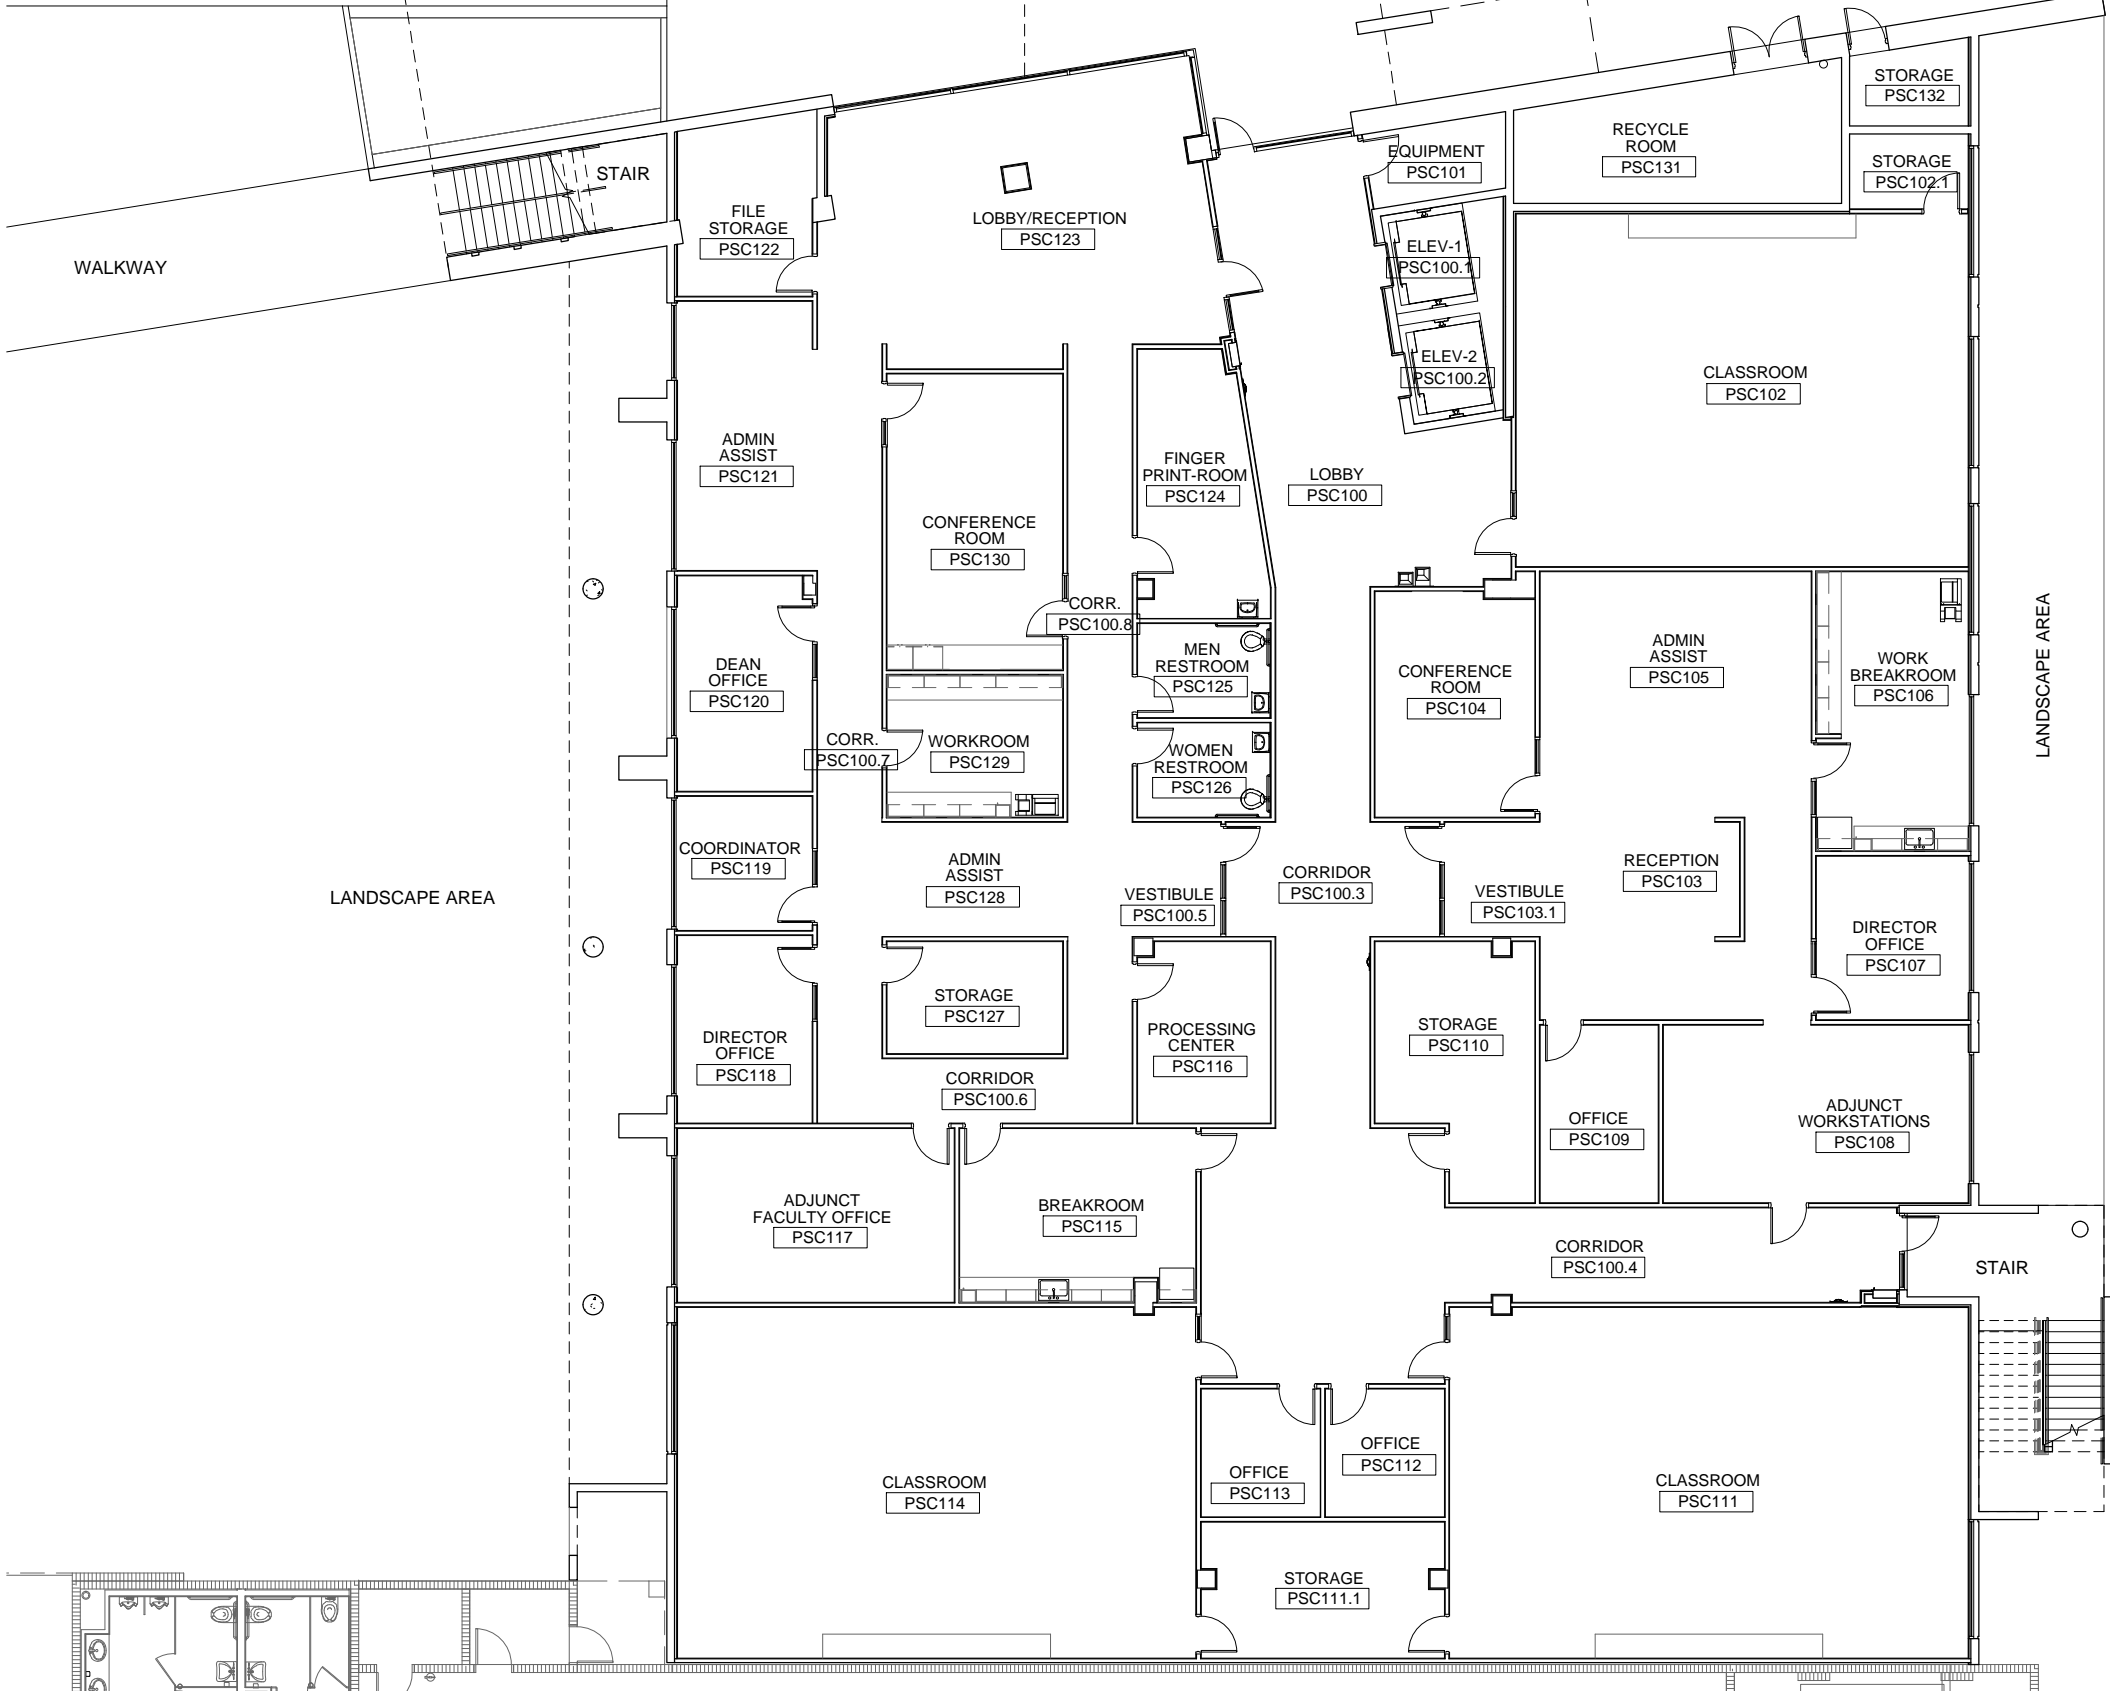

KEY PLAN



PSC-538-PUBLIC SAFETY C

SCALE: 1/16" = 1'-0"

CAMPUS: 01 LAKE WORTH

01-0538-FFP-2012

DATE: 07-30-2012

PALM BEACH STATE COLLEGE
 FACILITIES PLANNING & CONSTRUCTION
 4200 CONGRESS AVE., LAKE WORTH, FL 33461

PSC 538


1ST FLOOR

MATCH LINE, SEE PSD 540




PSC538 PUBLIC SAFETY C

- PSC200 CORRIDOR
- PSC200.1 ELEVATOR 1
- PSC200.2 ELEVATOR 2
- PSC200.3 CORRIDOR
- PSC201 CLASSROOM
- PSC202 CLASSROOM
- PSC202.1 STORAGE
- PSC203 OFFICE
- PSC204 OFFICE
- PSC205 CLASSROOM
- PSC205.1 STORAGE
- PSC206 CLASSROOM
- PSC206.1 STORAGE
- PSC207 COORDINATOR OFFICE
- PSC208 COORDINATOR OFFICE
- PSC209 CLASSROOM
- PSC210 CLASSROOM
- PSC210.1 STORAGE
- PSC211 OFFICE
- PSC212 OFFICE
- PSC213 CLASSROOM
- PSC214 BREAKROOM
- PSC215 STORAGE

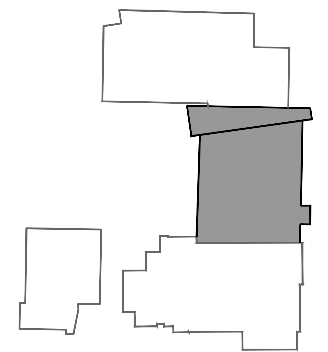

KEY PLAN

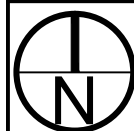

PSC-538-PUBLIC SAFETY C

SCALE: 1/16"=1'-0"

CAMPUS: 01 LAKE WORTH
01-0538-FFP-2012


DATE: 07-30-2012

PALM BEACH STATE COLLEGE
FACILITIES PLANNING & CONSTRUCTION
4200 CONGRESS AVE., LAKE WORTH, FL 33461

PSC 538


2ND FLOOR

MATCH LINE, SEE PSD 540

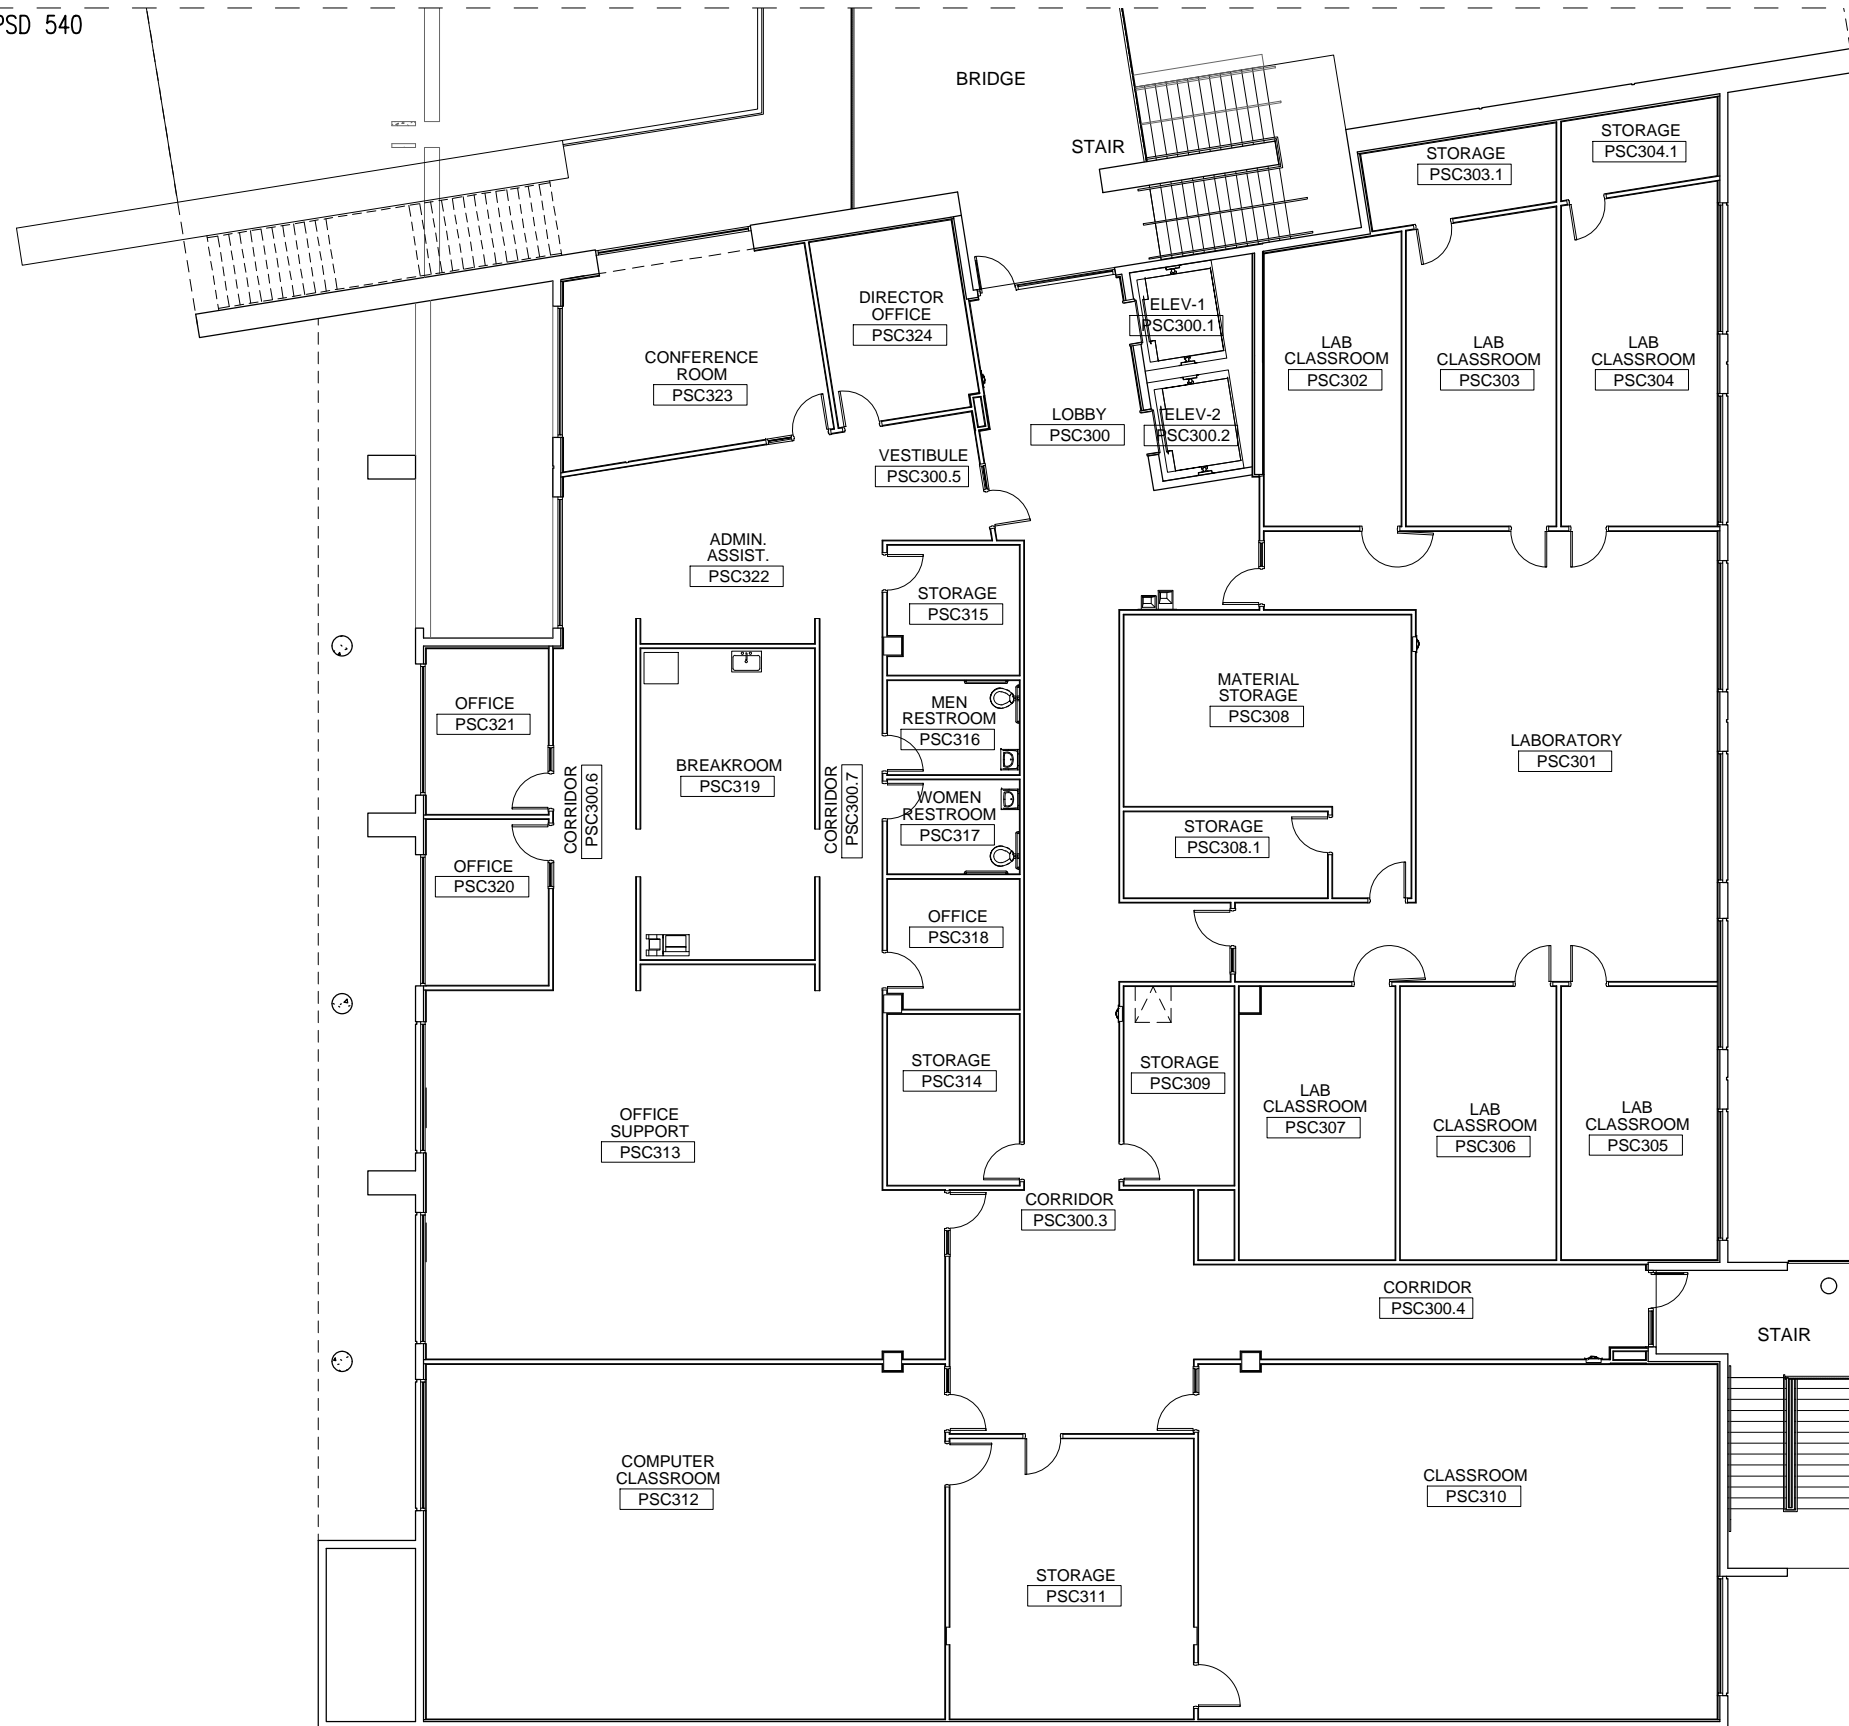

PSC538 PUBLIC SAFETY C

- PSC300 CORRIDOR
- PSC300.1 ELEVATOR 1
- PSC300.2 ELEVATOR 2
- PSC300.3 CORRIDOR
- PSC300.4 CORRIDOR
- PSC300.5 VESTIBULE
- PSC300.6 CORRIDOR
- PSC300.7 CORRIDOR
- PSC301 LABORATORY
- PSC302 LAB. CLASSROOM
- PSC303 LAB. CLASSROOM
- PSC303.1 STORAGE
- PSC304 LAB. CLASSROOM
- PSC304.1 STORAGE
- PSC305 LAB. CLASSROOM
- PSC306 LAB. CLASSROOM
- PSC307 LAB. CLASSROOM
- PSC308 MATERIAL STORAGE
- PSC308.1 DRUG STORAGE
- PSC309 STORAGE
- PSC310 CLASSROOM
- PSC311 STORAGE
- PSC312 COMPUTER CLASSROOM
- PSC313 OFFICE SUPPORT
- PSC314 STORAGE
- PSC315 STORAGE
- PSC316 MEN'S RESTROOM
- PSC317 WOMEN'S RESTROOM
- PSC318 EMS OFFICE
- PSC319 WORK/BREAKROOM
- PSC320 OFFICE
- PSC321 OFFICE
- PSC322 ADMIN. ASSIST.
- PSC323 CONFERENCE ROOM
- PSC324 DIRECTOR OFFICE

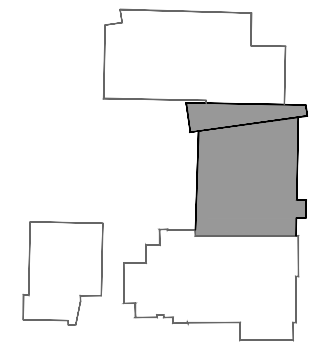

KEY PLAN



PSC-538-PUBLIC SAFETY C

SCALE: 1/16"=1'-0"

CAMPUS: 01 LAKE WORTH
01-0538-FFP-2012

DATE: 07-30-2012

PALM BEACH STATE COLLEGE
FACILITIES PLANNING & CONSTRUCTION
4200 CONGRESS AVE., LAKE WORTH, FL 33461

PSC 538

3RD FLOOR