

DWG NAME: PBSC_LAKE

SALES: JIM M

DESIGNER: DAWN S

DATE: 9/29/2016

SCALE: 1/2" = 1'

1/2 COLLEGE\OFFICES_SHERI &

All designs and details indicated or represented by this drawing are for the use on and in conjunction with the specified project. This is property of J.C. White Architectural Interior Products and shall not be used or reproduced without written permission from a principal of the firm.

PBSC: ADMIN OFFICE

SHERRI'S OFFICE

ADDRESS: LAKE WORTH CAMPUS

R1S


jcwhite
architectural interior products

3501 Commerce Parkway, Miramar, FL 33025
7891 Central Industrial Dr. N, Riviera Beach, FL 33404

Broward
(954)499-6677

Palm Beach
(561)848-4982

Lic. No.
18 F000382

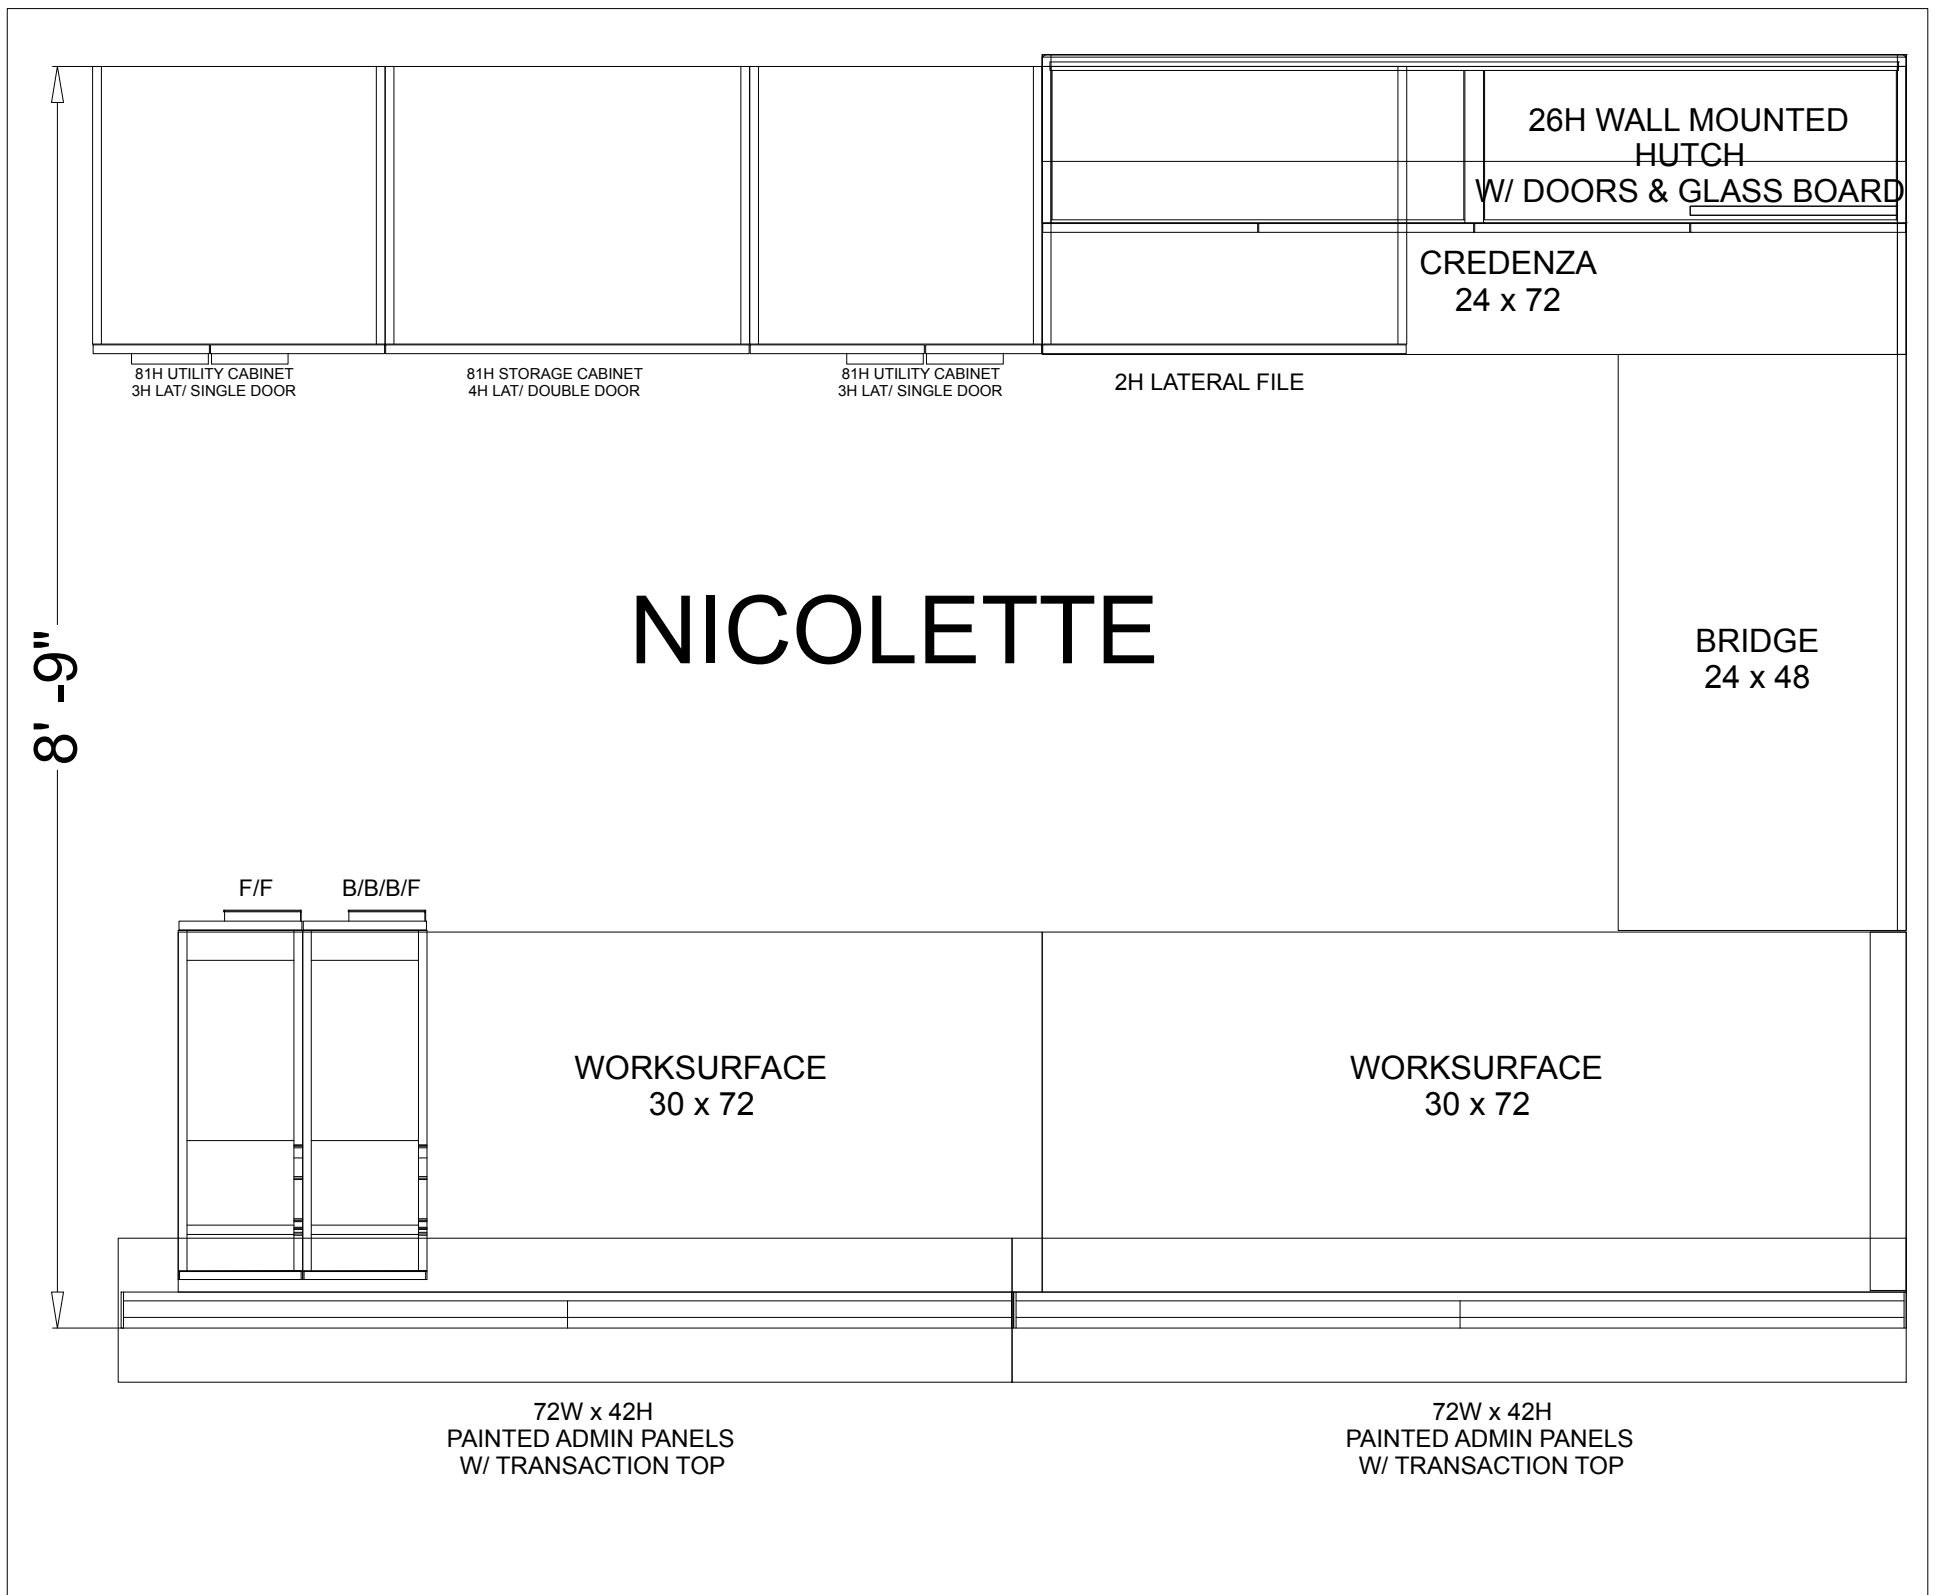

DWG NAME: PBSC_LAKE

SALES: JIM M

DESIGNER: DAWN S

DATE: 9/29/2016

SCALE: 12" = 1'

2/2 COLLEGE\OFFICES_SHERI &

All designs and details indicated or represented by this drawing are for the use on and in conjunction with the specified project. This is property of J.C. White Architectural Interior Products and shall not be used or reproduced without written permission from a principal of the firm.

PBSC: ADMIN OFFICE

NICOLETTE'S OFFICE

ADDRESS: LAKE WORTH CAMPUS

R2N

jcwhite
architectural interior products

3501 Commerce Parkway, Miramar, FL 33025
7891 Central Industrial Dr. N, Riviera Beach, FL 33404

Broward
(954)499-6677

Palm Beach
(561)848-4982

Lic. No.
18 F000382